
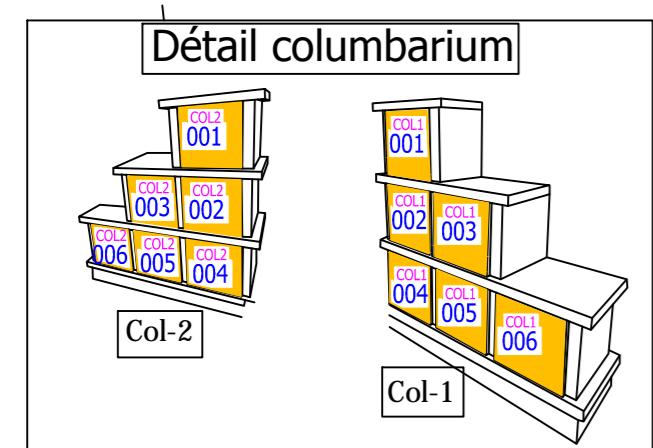
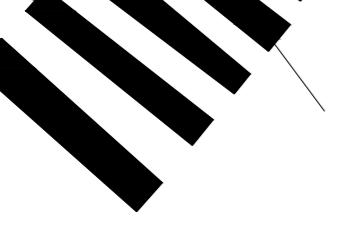


# Cimetière communal d'Ottonville

## Plan des concessions

Echelle 1/100  
15/11/2025

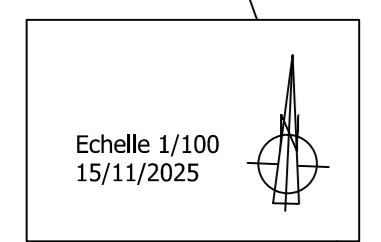

Entr  
Second

Rue de Lorraine

Ent  
Princ

A map section showing a red line labeled "L'Eglise" running vertically. A blue line labeled "de" runs diagonally. A dashed line labeled "A" is at the bottom. A circle labeled "A" contains the numbers "002" and "001".

de l'Église

The diagram shows two adjacent cells, CIN 009 and CIN 010, outlined in grey. Both cells contain the text 'CIN' in purple and a three-digit number in blue ('009' or '010'). A dashed black line runs diagonally across both cells. A solid blue line starts from the bottom-left corner of CIN 009 and extends towards the top-right corner of CIN 010. The background consists of a red diagonal band on the left and a light grey area on the right.

A diagram illustrating parallel planes. It consists of several red lines that are parallel to each other and converge towards the top right corner of the image, giving a sense of perspective.

A diagram showing a shaded region bounded by a horizontal line and a curve. The horizontal line is at the top, and the curve is a parabola opening upwards, starting from the left and ending at the right. The area between the curve and the horizontal line is shaded with red diagonal lines.

ONVILLE  
S

N  
00°

1

12

1

—

1