
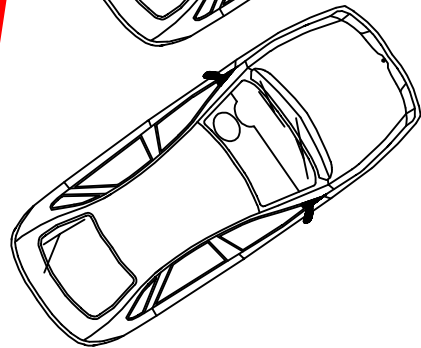
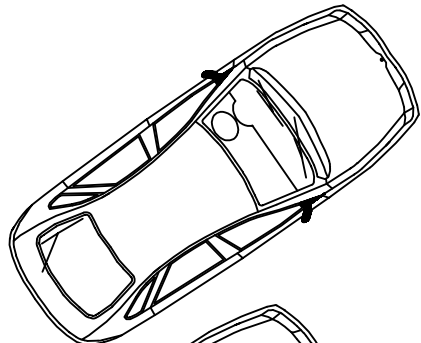


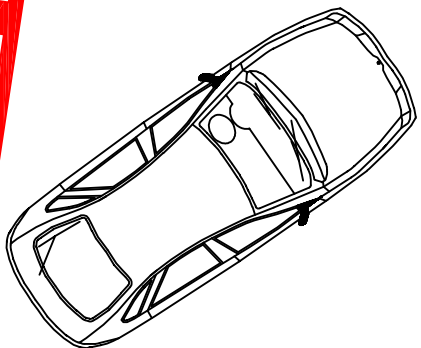

CN 001  
CN 002  
CN 003

Déchets Vert

Point Eau

Entrée Principale



063  
062

029  
029Bis  
030  
031  
032

024  
025  
026  
027  
028

020  
021  
022  
023

016  
017  
018  
019

012  
013  
014  
015

008  
009  
010  
011

004  
005  
006  
007

001  
002  
003

058  
059

055  
056

052  
053

048  
049

045  
046

041  
042

037  
038

034  
035

060  
061

057  
054

051  
050

047  
046

043  
044

039  
040

036

Jardin du Souvenir

Monument Aux Morts

Columbarium N°1


Columbarium N°2




Echelle 1/100  
28/05/2025

# CIMETIERE COMMUNAL DE DALSTEIN

## PLAN DES CONCESSIONS

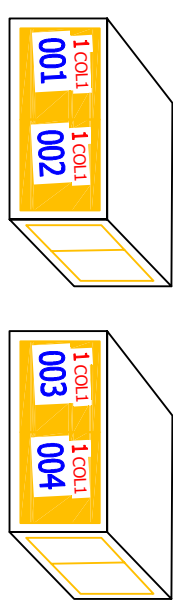

COLUMBARIUM N°1

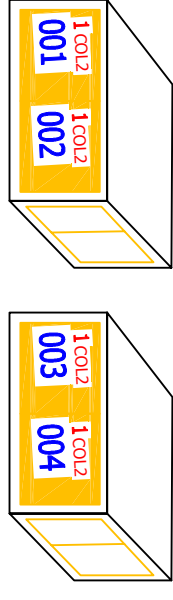

COLUMBARIUM N°2

Croix