

EXTENSION CIMETIERE DE NEUVE- EGLISE

PLAN DES CONCESSIONS

Détail Colombarium

Légende

 Emplacement vide

 Emplacement

 Colombarium (Espace Cénéraire)



2

C

001


Numéro du Cimetière

Numéro du Carré

Numéro d'Emplacement

Echelle 1/150

01/11/2015

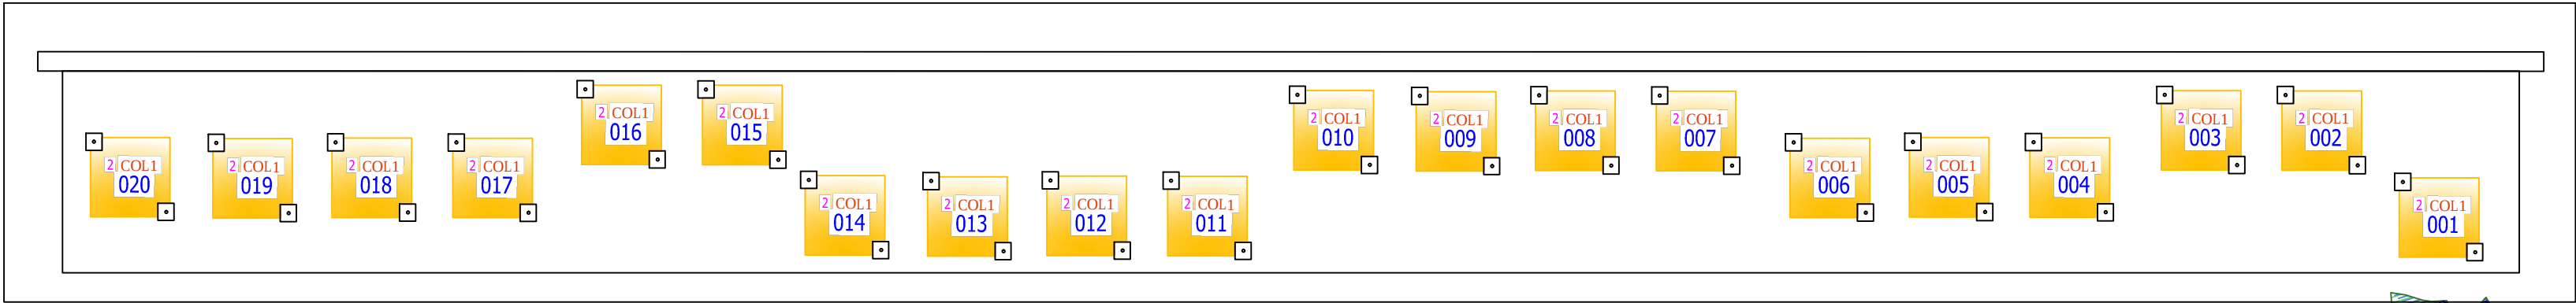

This detail view shows a row of 20 colombarium plots, numbered 001 to 020. Each plot is represented by a yellow square with a small icon of a columbarium niche. The plots are arranged in a single row, with the numbers 001, 002, 003, 004, 005, 006, 007, 008, 009, 010, 011, 012, 013, 014, 015, 016, 017, 018, 019, and 020. The numbers 001, 002, 003, 004, 005, 006, 007, 008, 009, 010, 011, 012, 013, 014, 015, 016, 017, 018, 019, and 020 are written in blue text.



The main plan shows the layout of the cemetery extension. It features two main sections of plots, labeled 'D' and 'E'. Section 'D' is the upper section, containing plots numbered 001 to 099. Section 'E' is the lower section, containing plots numbered 001 to 099. The plots are arranged in a grid pattern. Key landmarks include the 'Ossuaire' (ossuary) in the upper right, the 'Jardin du Souvenir' (Garden of Memory) in the upper right, the 'Colombarium' (columbarium) in the upper right, the 'Entrée Principale' (Main Entrance) in the lower right, the 'Espace Technique' (Technical Space) in the lower right, and the 'Route de Villé' (Villé Road) in the lower right. The plan also shows a 'Chemin Communal' (Municipal Path) running along the bottom edge. The plots are numbered with a combination of a section letter (D or E), a row number (001 to 099), and a plot number (001 to 099). The numbers are written in blue text. The plan includes a legend in the top left corner, a scale of 1/150, and a date of 01/11/2015. The plan also shows a 'Route de Villé' (Villé Road) running along the right edge. The plan includes a legend in the top left corner, a scale of 1/150, and a date of 01/11/2015.